

PLAN VIEW

SECTION

NOTES:


1. TO BE CONSTRUCTED FOR ALL DROPS OVER 20".
2. ALL MANHOLE CONNECTIONS SHALL BE CORED WITH A CONCRETE CORING MACHINE.
3. APPROVED PRECAST DROP MANHOLES MAY BE USED.



EFFECTIVE: 07/01/04

DETAIL No.  
07000.06  
SHEET 1 OF 1

STANDARD OUTSIDE DROP MANHOLE

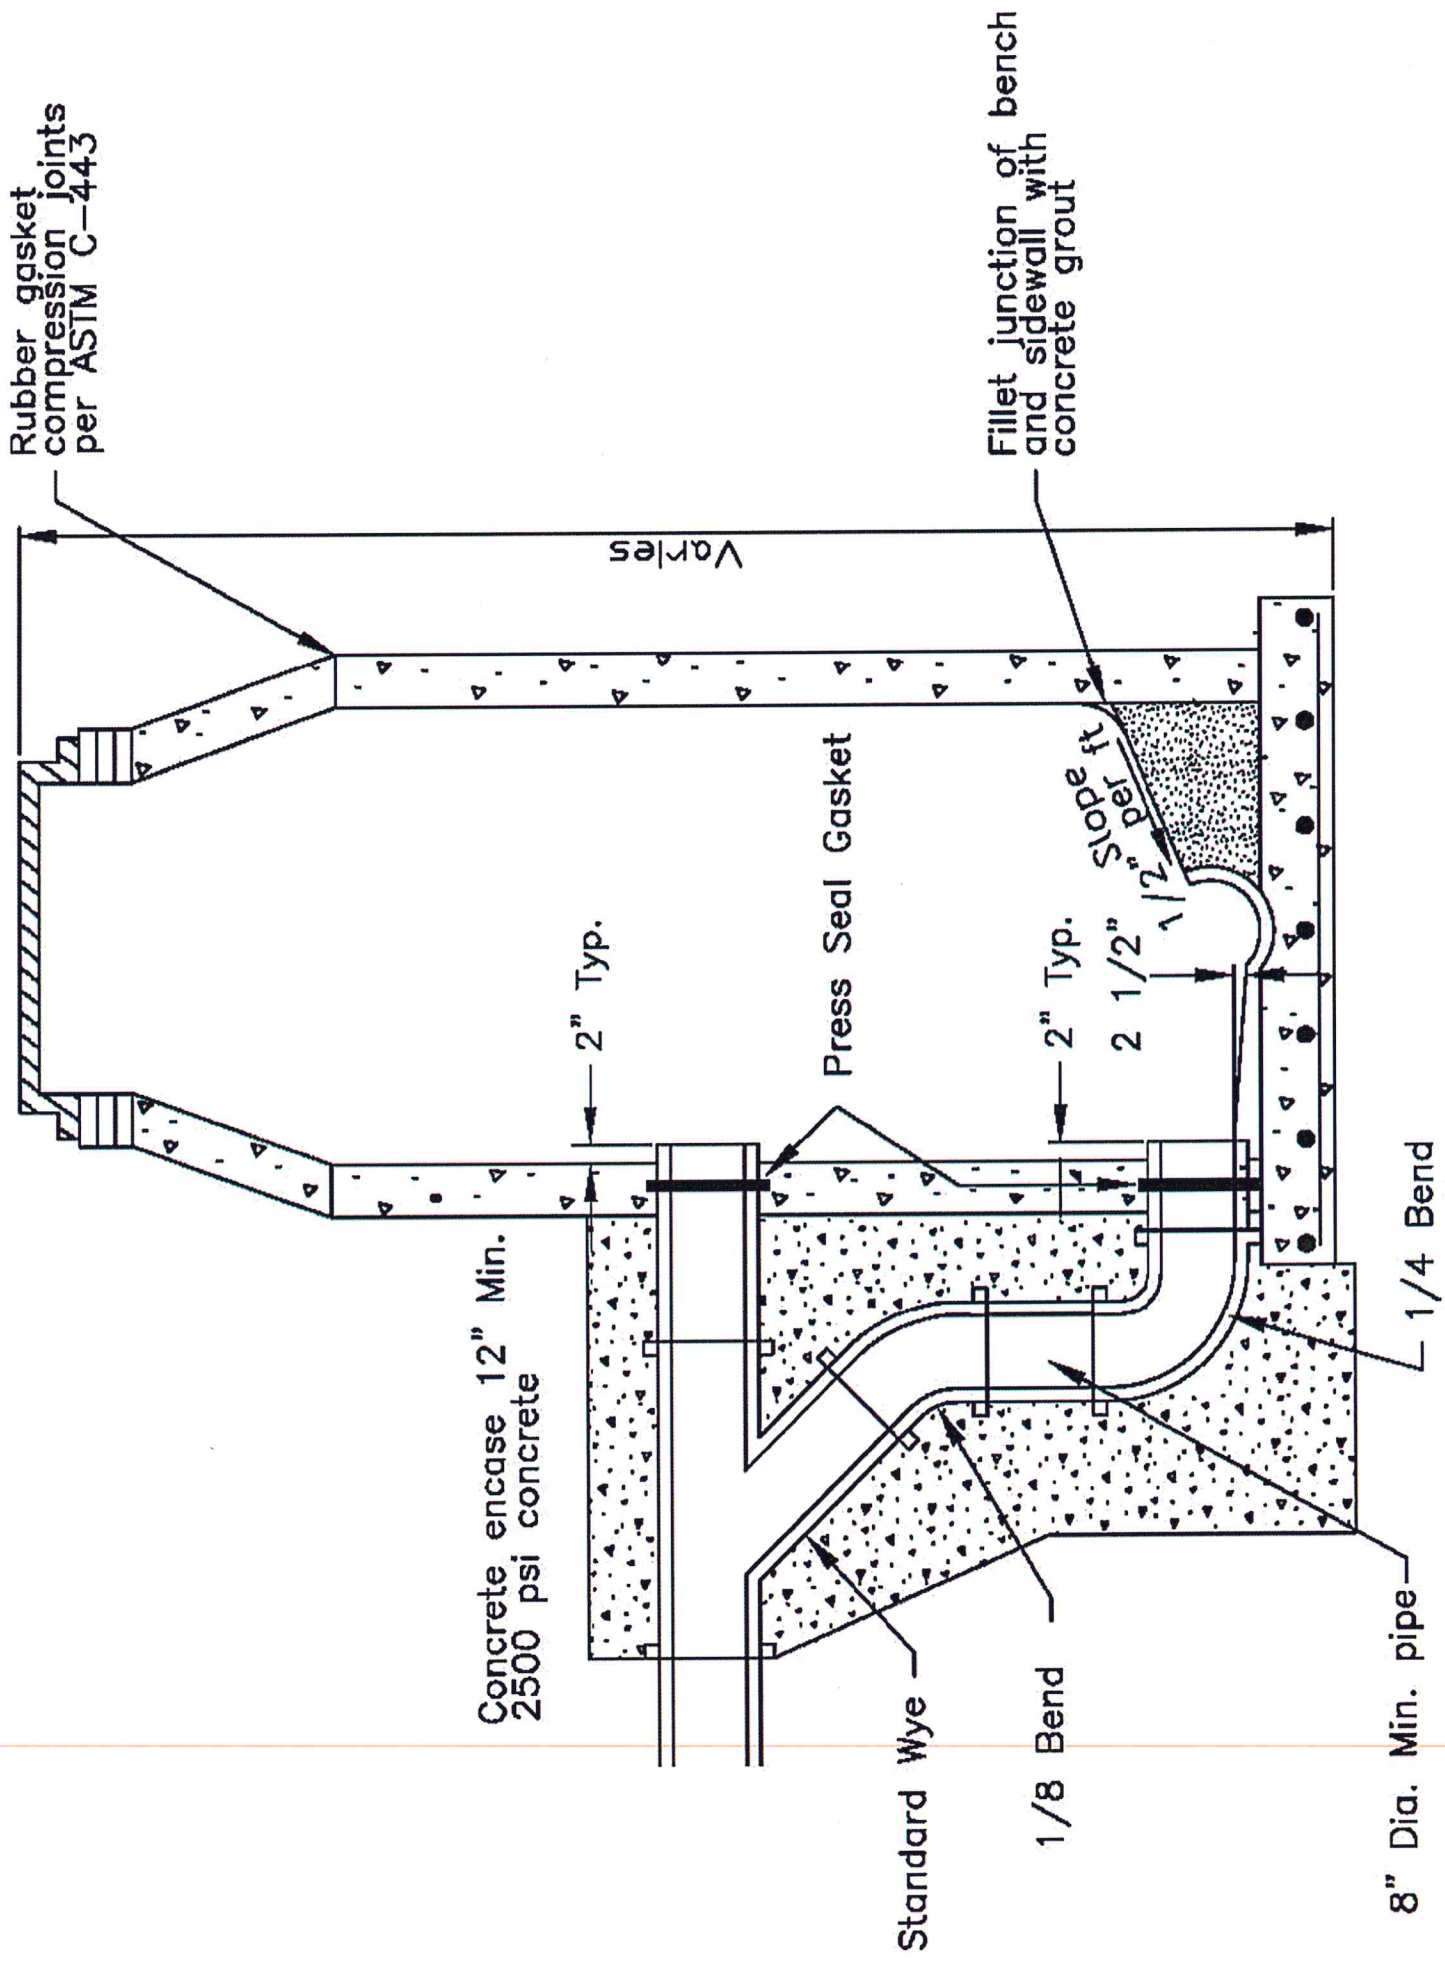

Note: Details for drain fittings and encasement to be included with the price of manhole