

STANDARD DETAIL

UPPER MONTGOMERY JOINT AUTHORITY

TYPICAL RESIDENTIAL DEDUCT WATER METER



JDL

06/20/25

S-10


CONSULTING ENGINEERS

APP'D.

DATE

DRAWING NUMBER

REV.

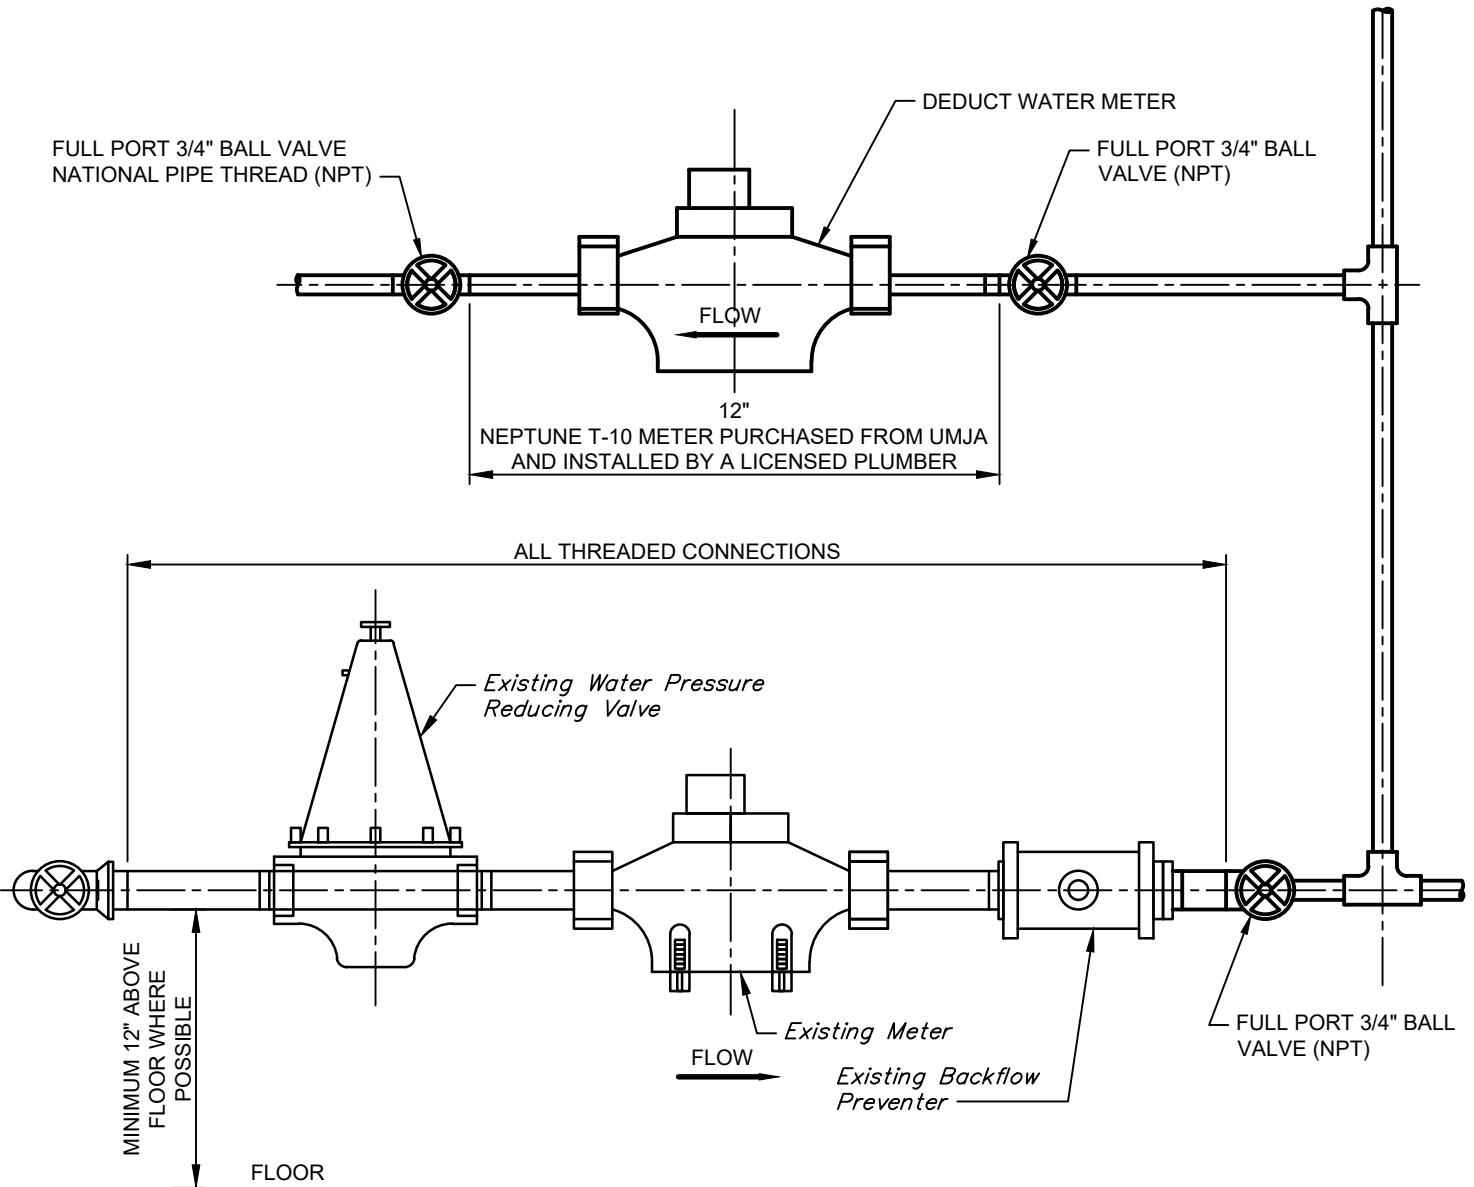

NOTES:

1. METER SETTING SHALL BE UNOBSTRUCTED.
2. BACKFLOW PREVENTER SHALL BE WATTS LF7R LEAD FREE DUAL CHECK VALVE OR APPROVED EQUAL.
3. BACKFLOW PREVENTION DEVICE INSTALLED AND MAINTAINED BY OWNER.
4. PROVIDE SANITARY DRAIN AT METER SETTING.
5. DEDUCT METER SHALL NOT BE INSTALLED MORE THAN 5' (FT) FROM FLOOR WITHOUT PRIOR APPROVAL BY UMJA.
6. NEPTUNE T-10 DEDUCT WATER METER SHALL BE OWNED AND MAINTAINED BY THE PROPERTY OWNER.

RESIDENTIAL DEDUCT WATER METER

NO SCALE